



Existing Campus / West Elevation
1 : 100

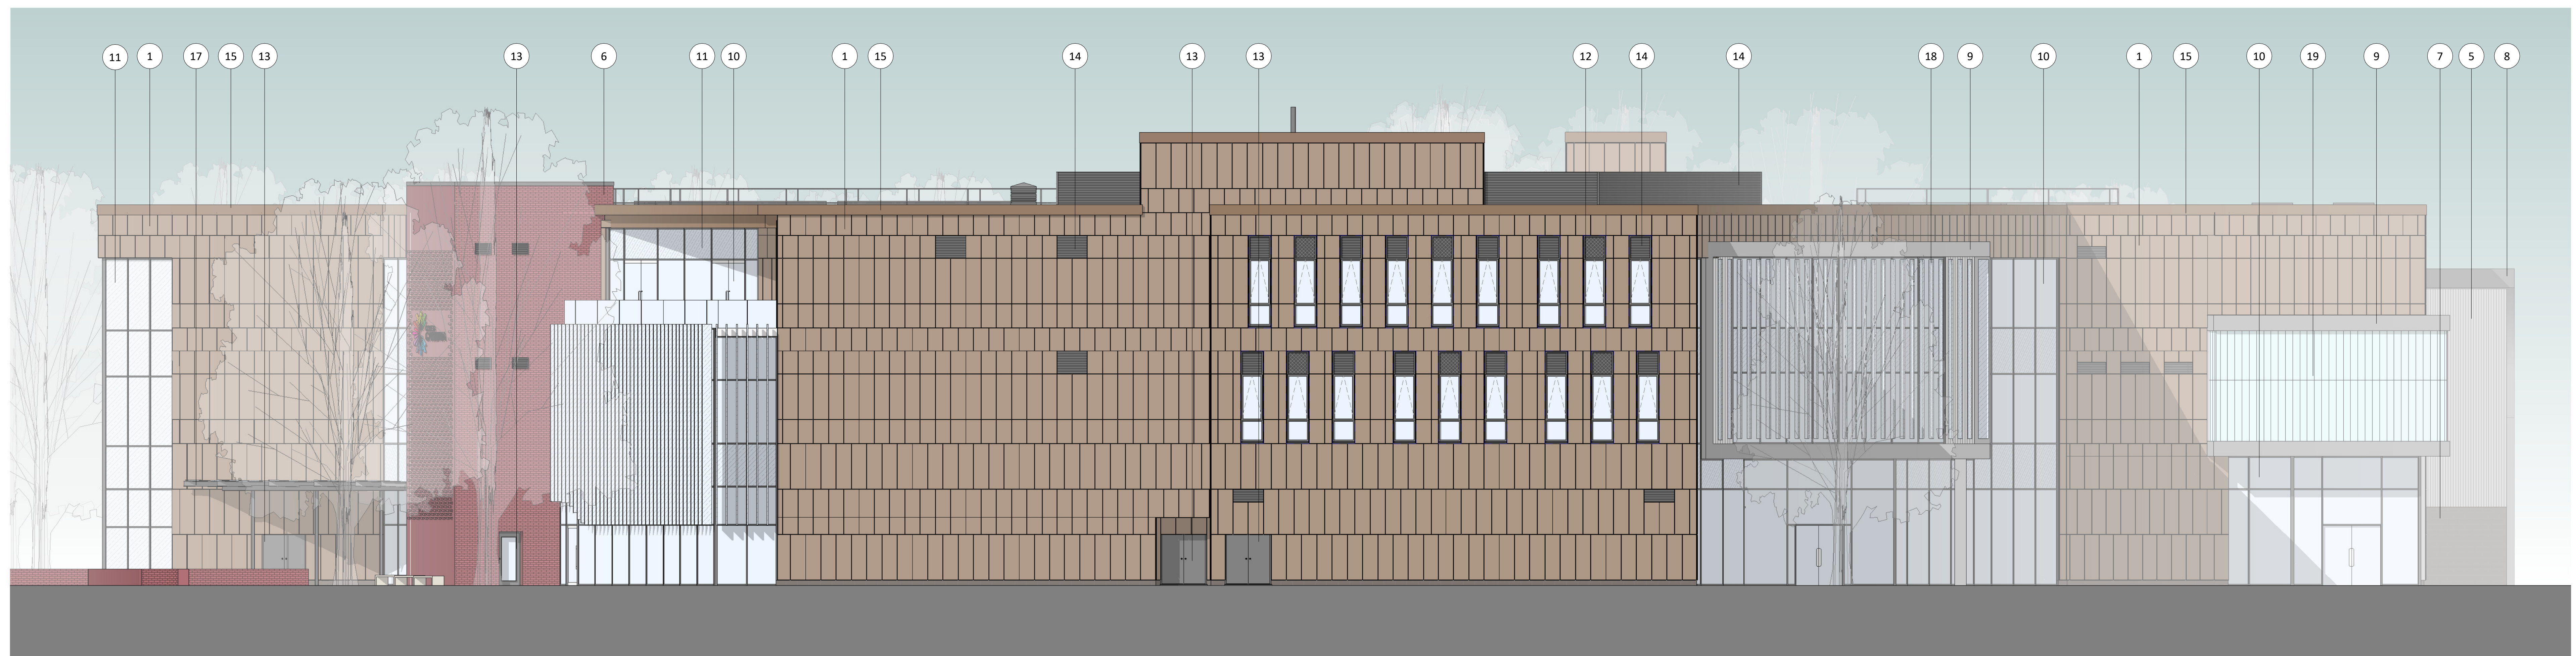

Existing Campus / North Elevation
1 : 100

Materials Key

- | | |
|--|---|
| <ul style="list-style-type: none"> 1 Exterior cladding panels
Colour: Bronze 2 Exterior cladding panels
Colour: Grey 3 Exterior cladding panels
Colour: Dark Grey 5 Vertical cladding panels
Colour: Grey 6 Facing brickwork laid with patterned detailing
Colour: To match existing building 7 Forticrete or similar polished block
Colour: Grey 8 Standing seam 'zinc' like finish
Colour: Dark Grey 9 Aluminum box framing detail
Colour: Grey 10 Curtain walling system with clear glazed panel
Colour: TBC | <ul style="list-style-type: none"> 11 Curtain walling system with frosted glazed panel
Colour: TBC 12 Powder coated aluminium window unit with clear glazed panel
Colour: TBC 13 Powder coated aluminum external door (double glazed where applicable)
Colour: TBC 14 Powder coated aluminium louvres
Colour: TBC 15 Powder coated aluminum edge capping
Colour: Bronze 16 Powder coated aluminium edge capping
Colour: Grey 17 Powder coated aluminium canopy with glazed panels
Colour: TBC 18 Frosted glass 'fin' fixed to curtain walling
Colour: TBC 19 Reglit (or similar) sandblasted glazed panels
Colour: TBC 20 Insulated roofing panel with single ply membrane finish
Colour: TBC |
|--|---|

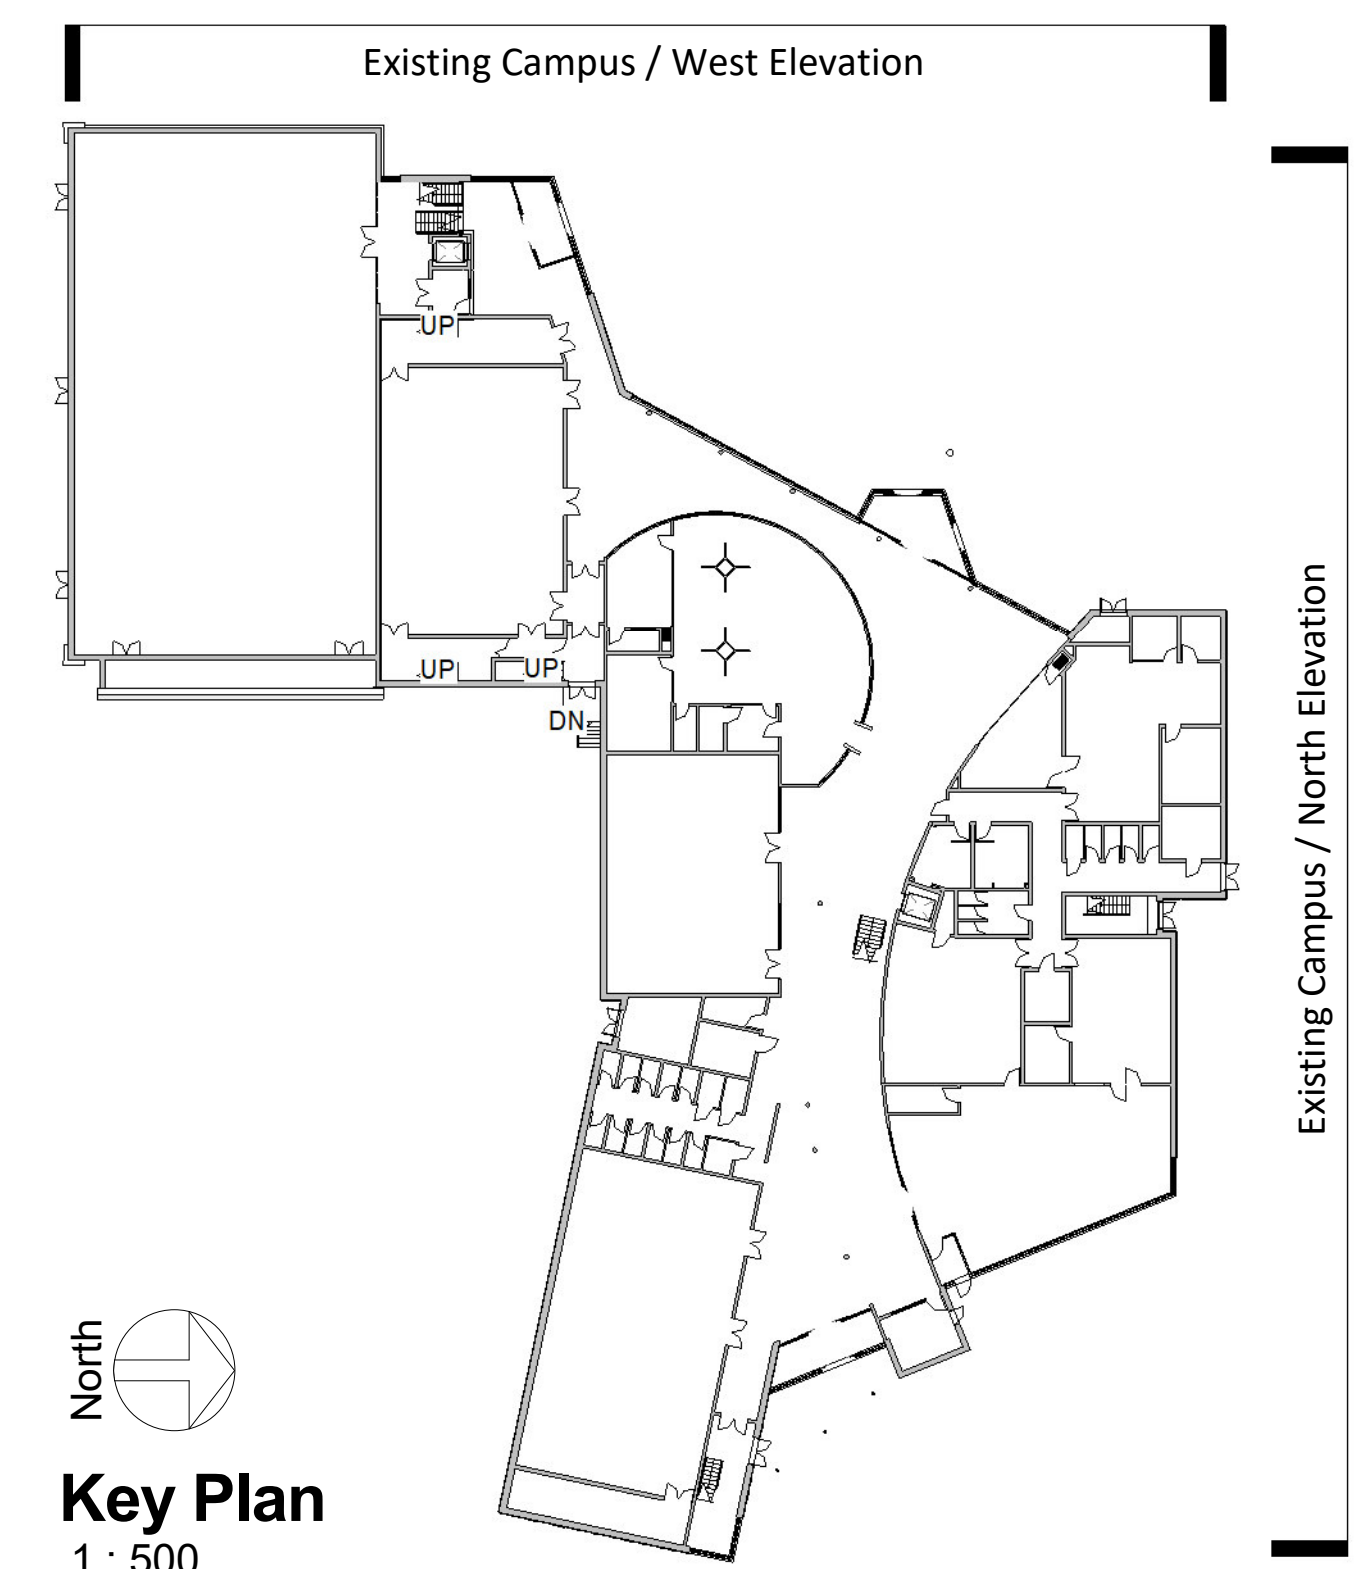

Key Plan
1 : 500

General Notes

1. Contractor to verify all dimensions and check level datums on site
2. All of the designs are the sole property of TACP Architects Ltd and may not be used without their written agreement
3. All prints, specifications and their copyright are the property of TACP Architects Ltd
4. Do not scale off drawings
5. All dimensions shall be checked on site before commencement of shop drawings, manufacture and all discrepancies must be reported to TACP Architects Ltd

Risk Assessments

Rev	Date	Description	By	Check
P1	29-05-18	WIP Elevations issued to Design Team	JH	KM
P2	11-06-18	Issued for pre-planning application consultation	JH	DM
P3	25-07-18	Issued to client for sign-off prior to planning submission	JH	KM
P4	30-07-18	Issued for Planning	JH	KM

Consultants

Client
Wynne Construction for Coleg Cambria

Project Title
Yale Campus Redevelopment

Drawing Title
Proposed Elevations (II)

Scale: As indicated@A0 Date: 29-05-17 Drawn By: JH Checked By: KA Office: Wrexham

Job Number: 16082 Project: YCR -TACP- PB- ZZ- DR- A- 202 Revision: P4

TACP Architects Ltd
Pembroke House, Elice Way
Wrexham Technology Park
L11 3 7YF
T: 01978 291361
F: 01978 351735
E: admin@tacparchitects.co.uk
www.tacparchitects.co.uk

Architecture • Interior Design • Healthcare Planning • Conservation • Masterplanning • Sustainable Design