



01 Elevation A
Scale - 1:200




02 Elevation B
Scale - 1:200

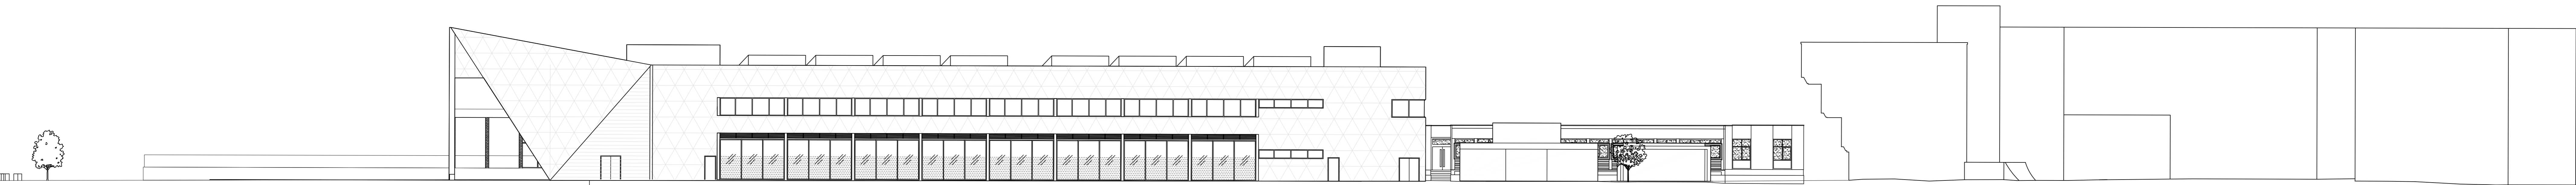


03 Elevation C
Scale - 1:200

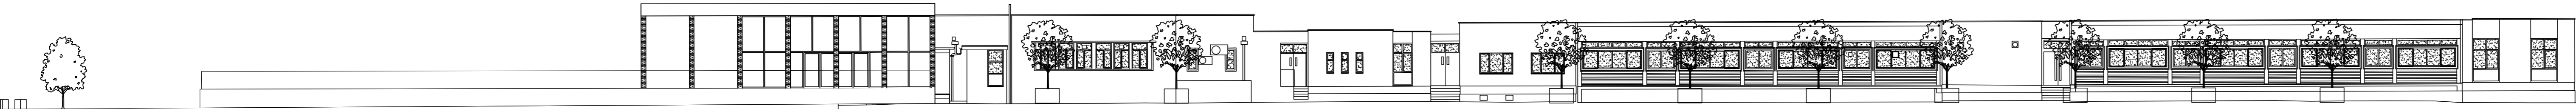

04 Elevation D
Scale - 1:200

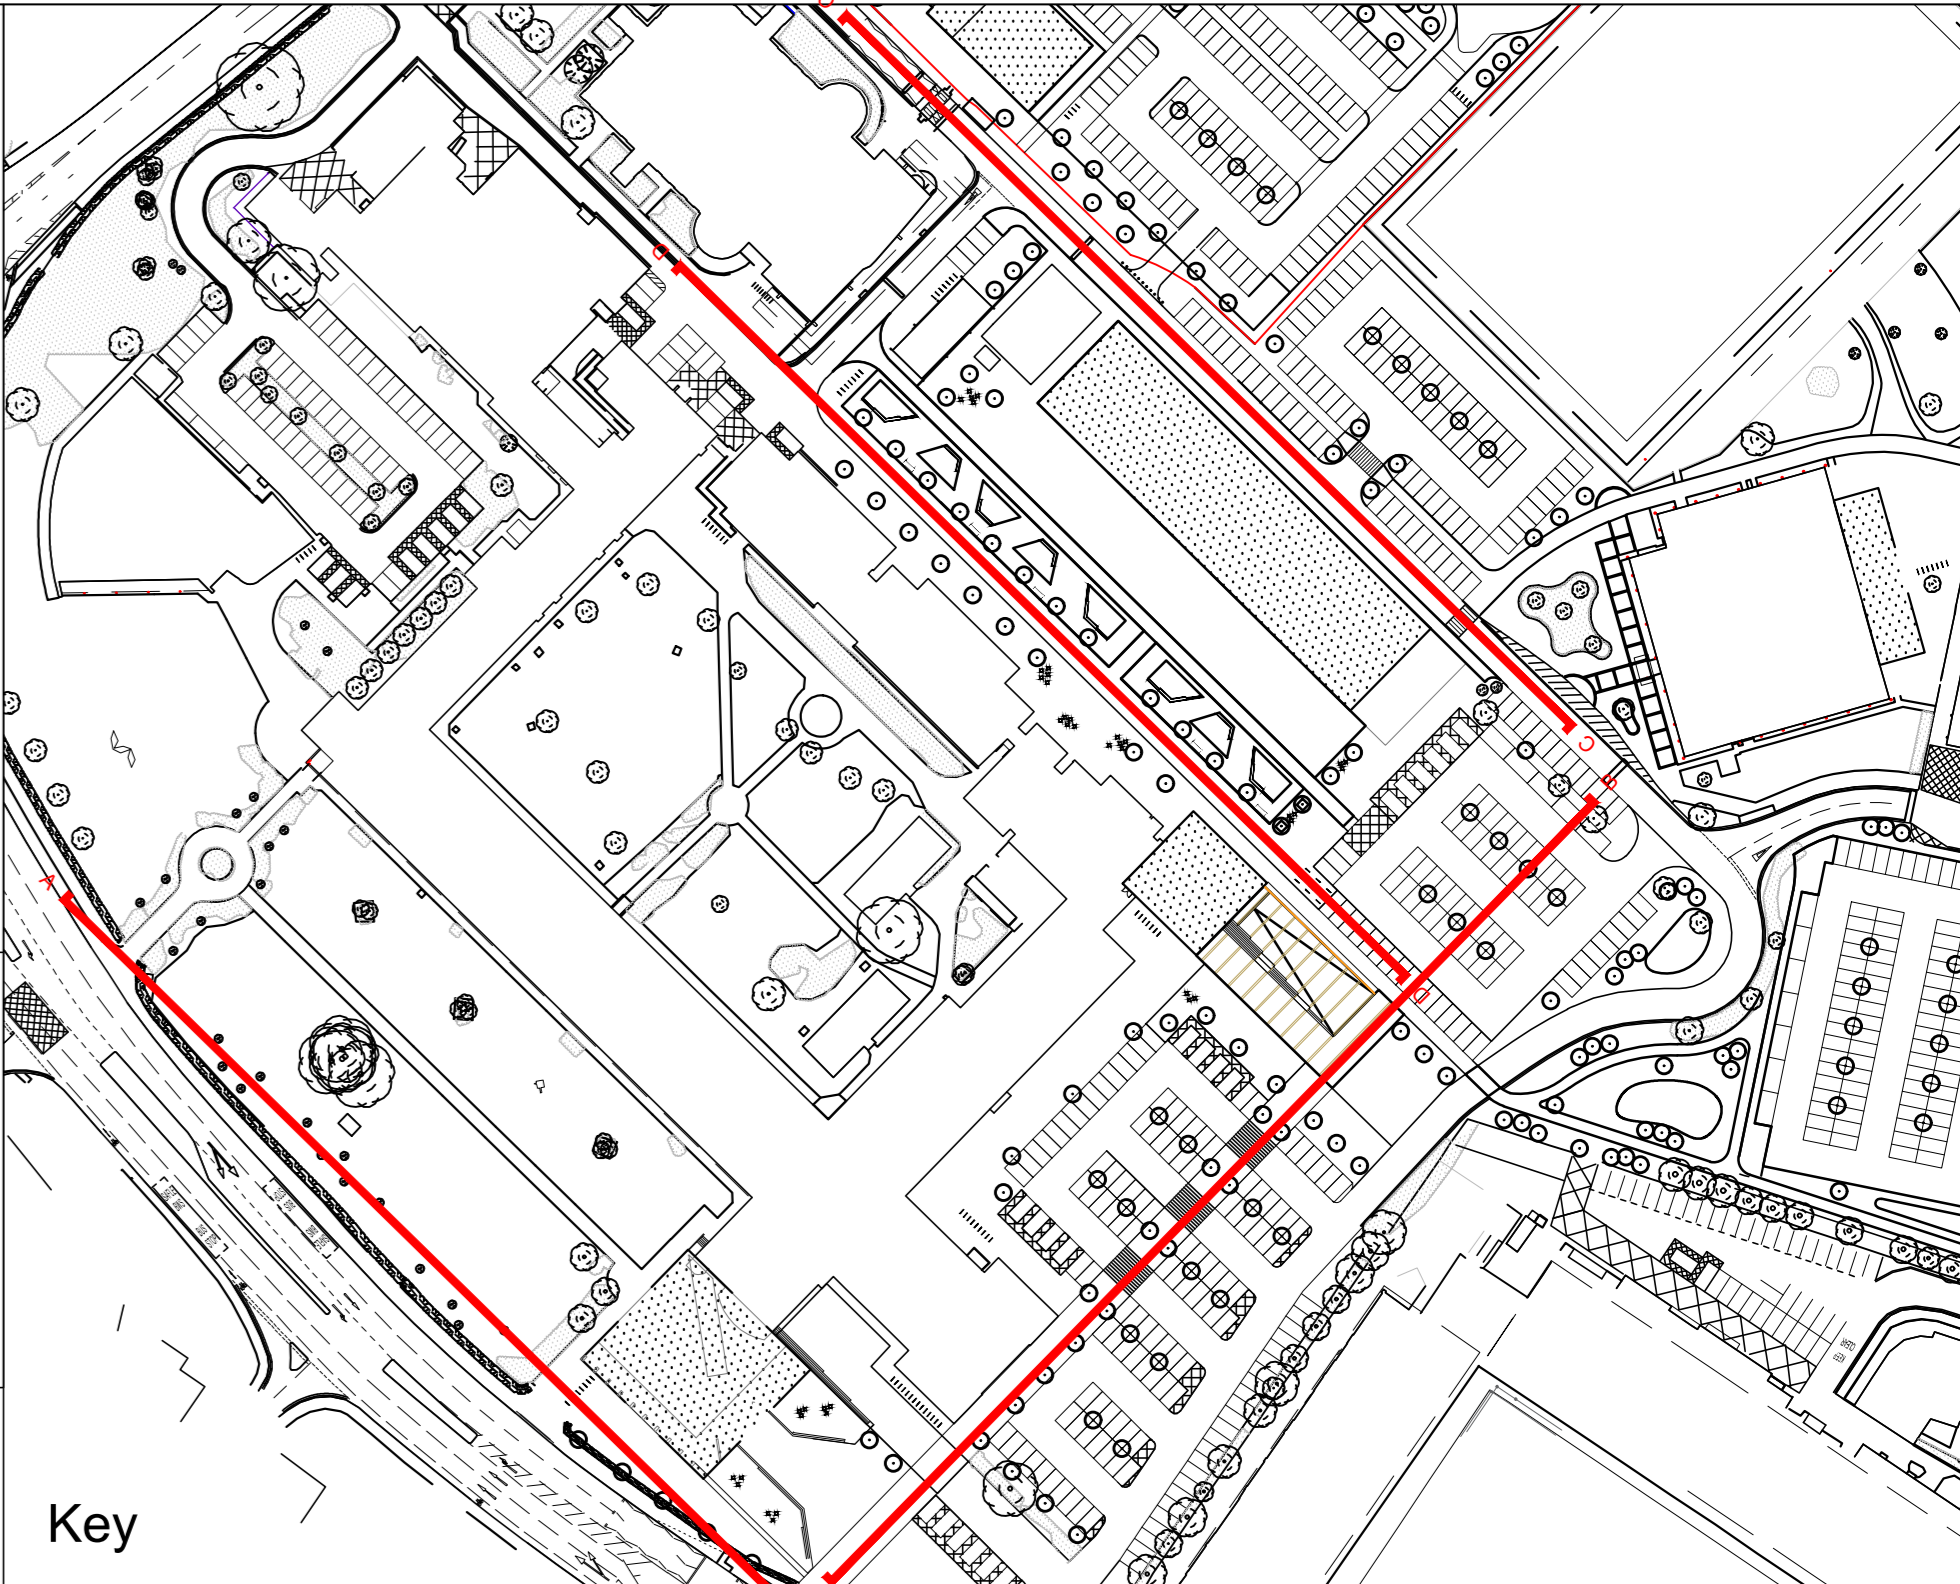

GENERAL NOTES:
DAY Architectural Ltd accepts no responsibility for any costs, losses or claims whatsoever arising from these drawings, specifications and related documents unless there is full compliance with the Client or any unauthorised user of the following:
1. All boundaries, dimensions and levels are to be checked on site before construction and any discrepancies reported to the Architect / Designer.
2. Partial Review: Any discrepancies with site or other information is to be advised to the Architect / Designer and direction and / or approval is to be sought before the implementation of the detail.
3. Block and site plans are reproduced under license from the Ordnance Survey.
4. Do not scale this drawing.
5. For the purpose of coordination, all relevant parties must check this information prior to implementation and report any discrepancies to the Architect / Designer.

		CLIENT	Wrexham Glyndwr University	DRAWING				
				Plas coch Proposed Street Elevations				
				SCALE	1:200	PAPER SIZE	A0	
				DATE	05.06.18	DRAWN BY	DR	
				DWG No.	AL-00-001	REVISION	P1	
				PROJECT		PROJECT No.		
				Plas Coch Campus 2025		531-17-3		
DRAWING STATUS				PLANNING				
P1				Planning Issue				15/06/2018
STATUS				REVISION				DATE